

TYPE
D

STANDARD CONSTRUCTION

MAXIMUM SIZE

Single section - 48" x 49" - Vertical
- 41" x 36" - Horizontal

MINIMUM SIZE

4" x 4" - Vertical and Horizontal

FINISH

Mill

Fusible Link.

165 deg. F Standard

FRAME

22 ga. Rollformed Steel frame


BLADES

22 ga. Interlocking Steel Blades
'In Air Stream'

OPTIONS:

- Vertical Mount
- Horizontal Mount
- 165 deg. F. Fusible Link
- 212 deg. F. Fusible Link
- 304 Stainless Steel Construction

Horizontal & Vertical
U.L. Classified
1-1/2 Hour Rating

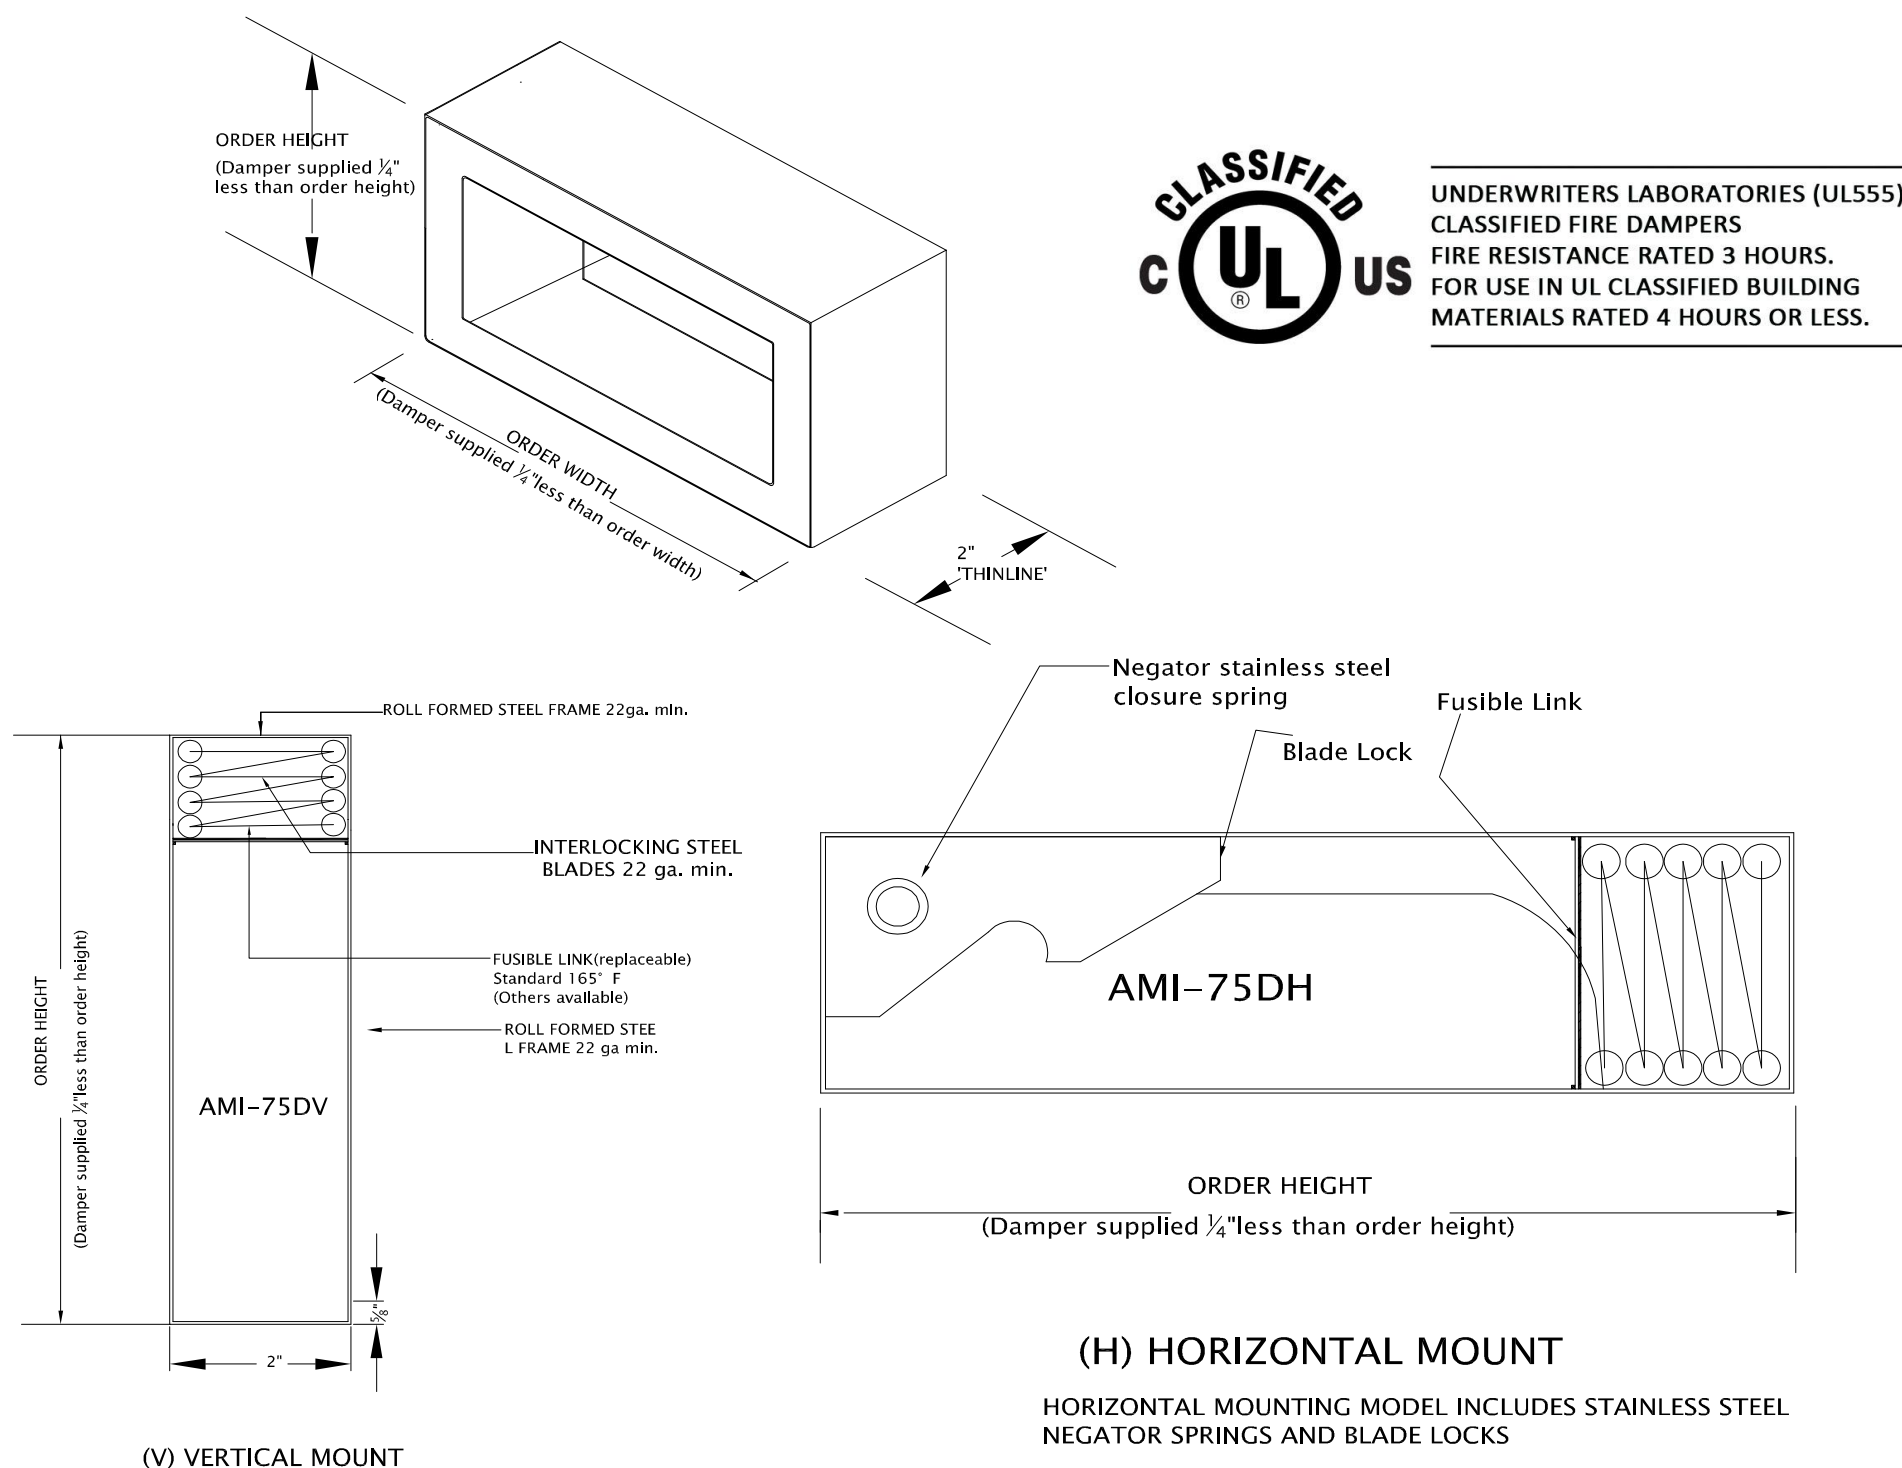

Project:
Location:
Architect
Engineer:

Contractor:
Address:
P.O. Number:
Date: